

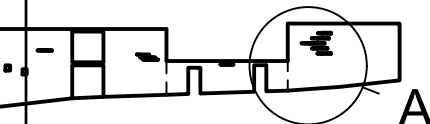



Dept.	Technical reference	Created by Johan Lindegaard 09-08-2022	Approved by
		Document type	Document status
		Title aabenraa pipe and led placement	
Rev. 2	Date of issue	Sheet 1/2	

A (1:30)

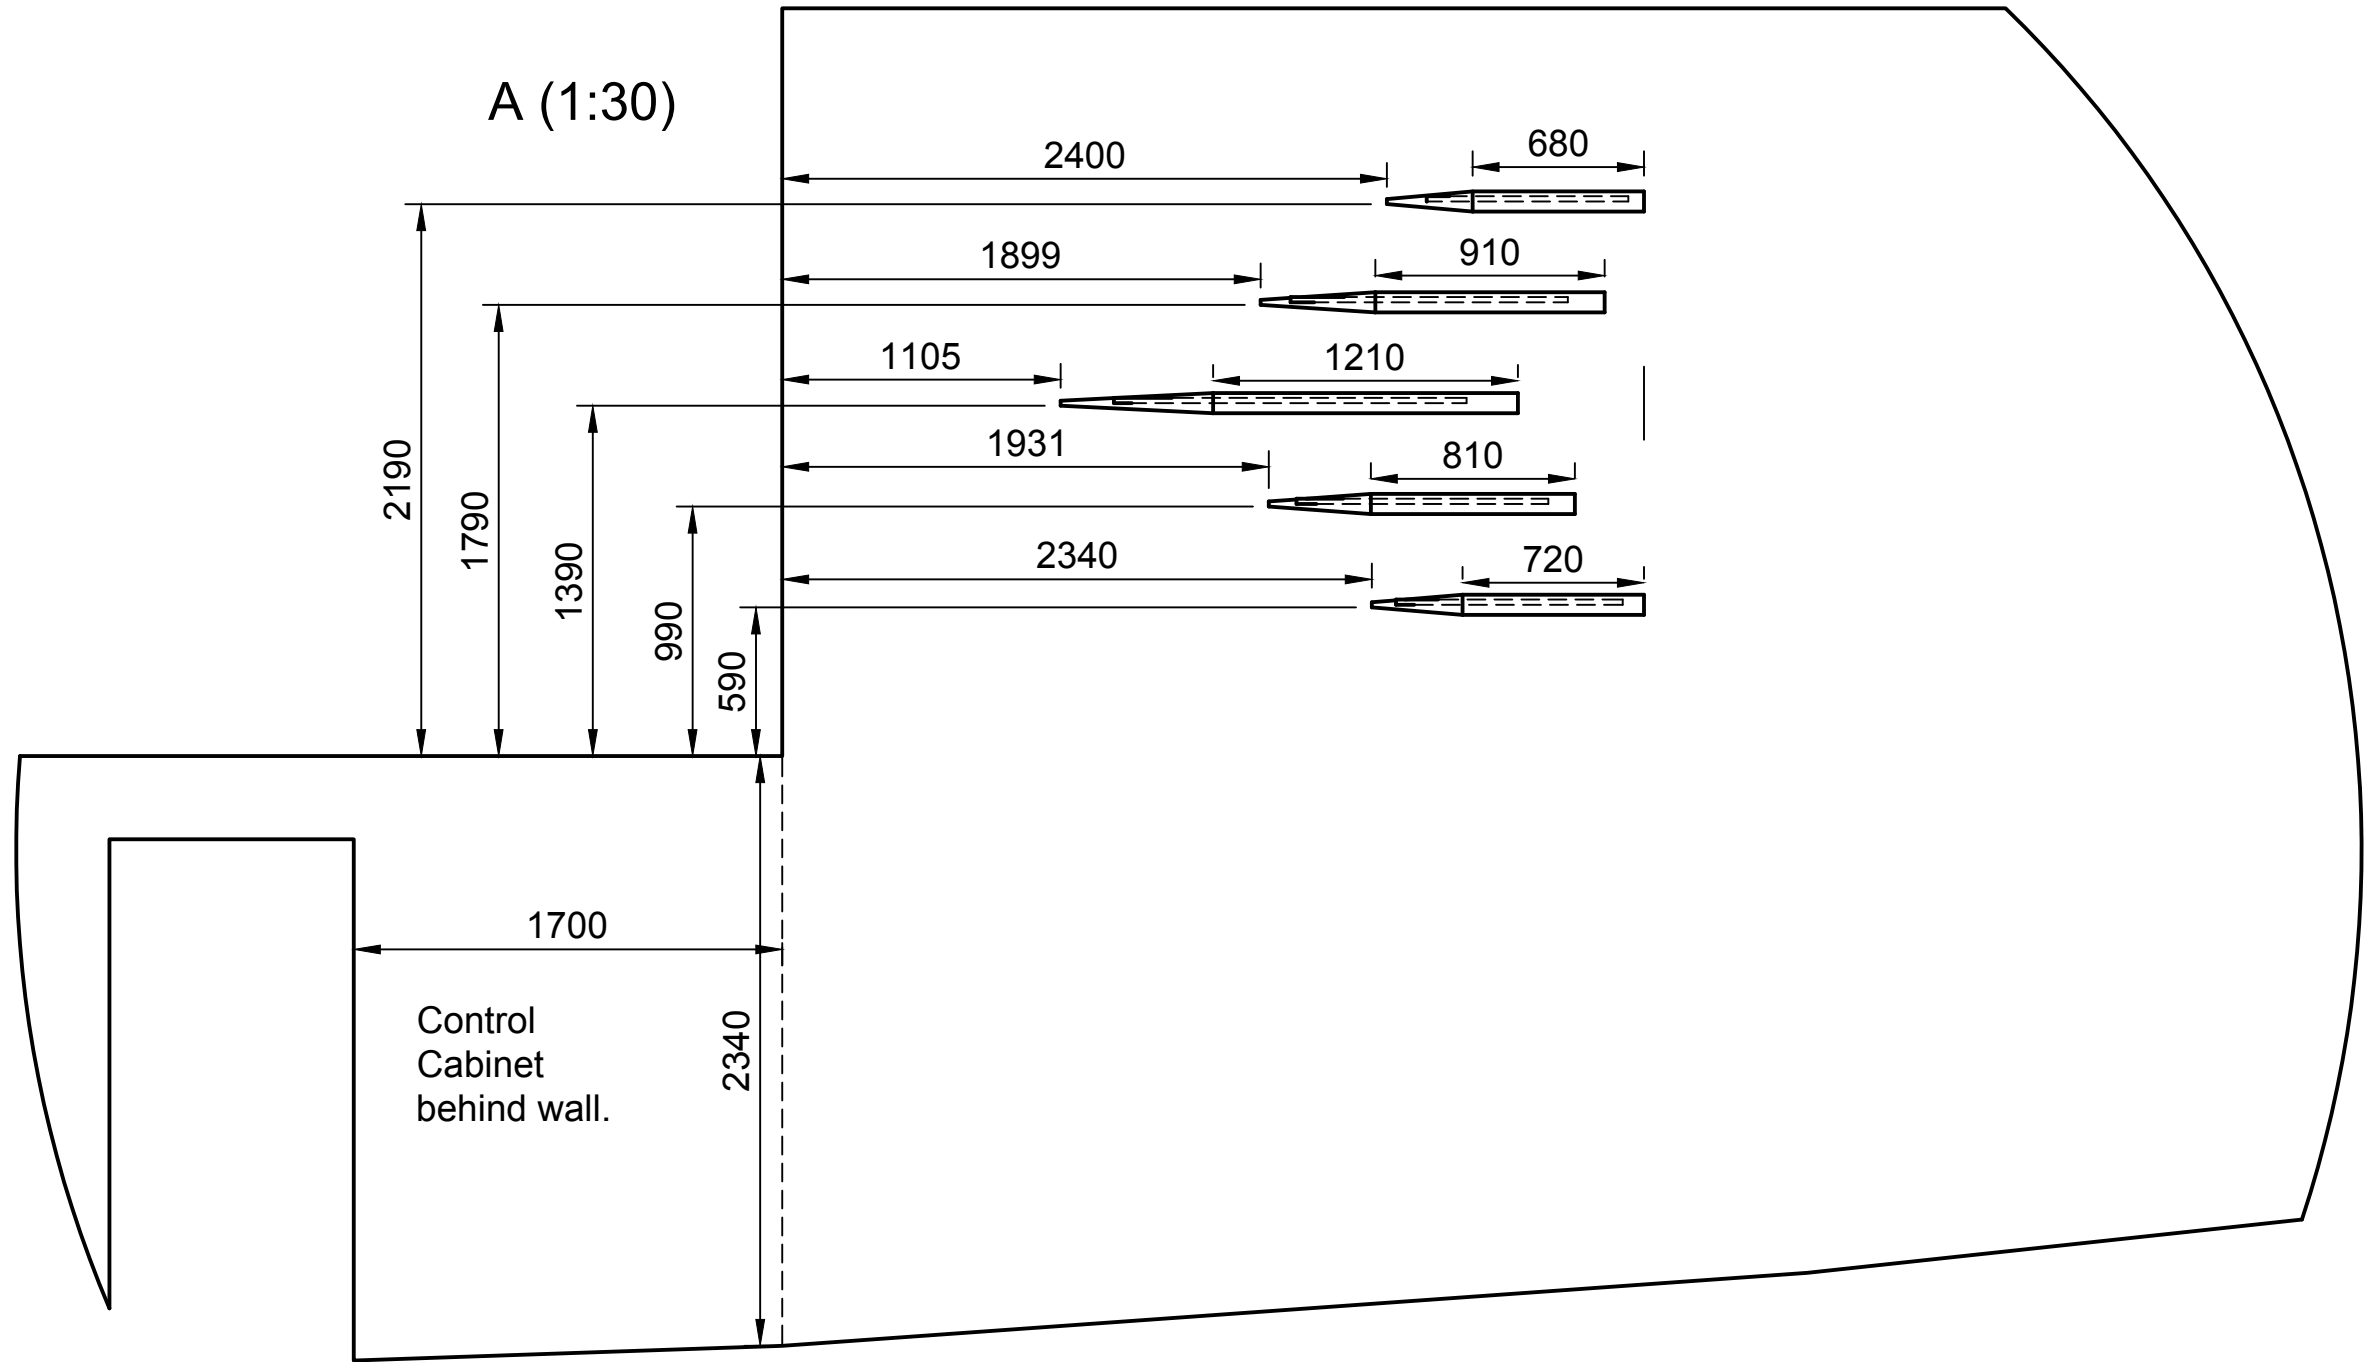

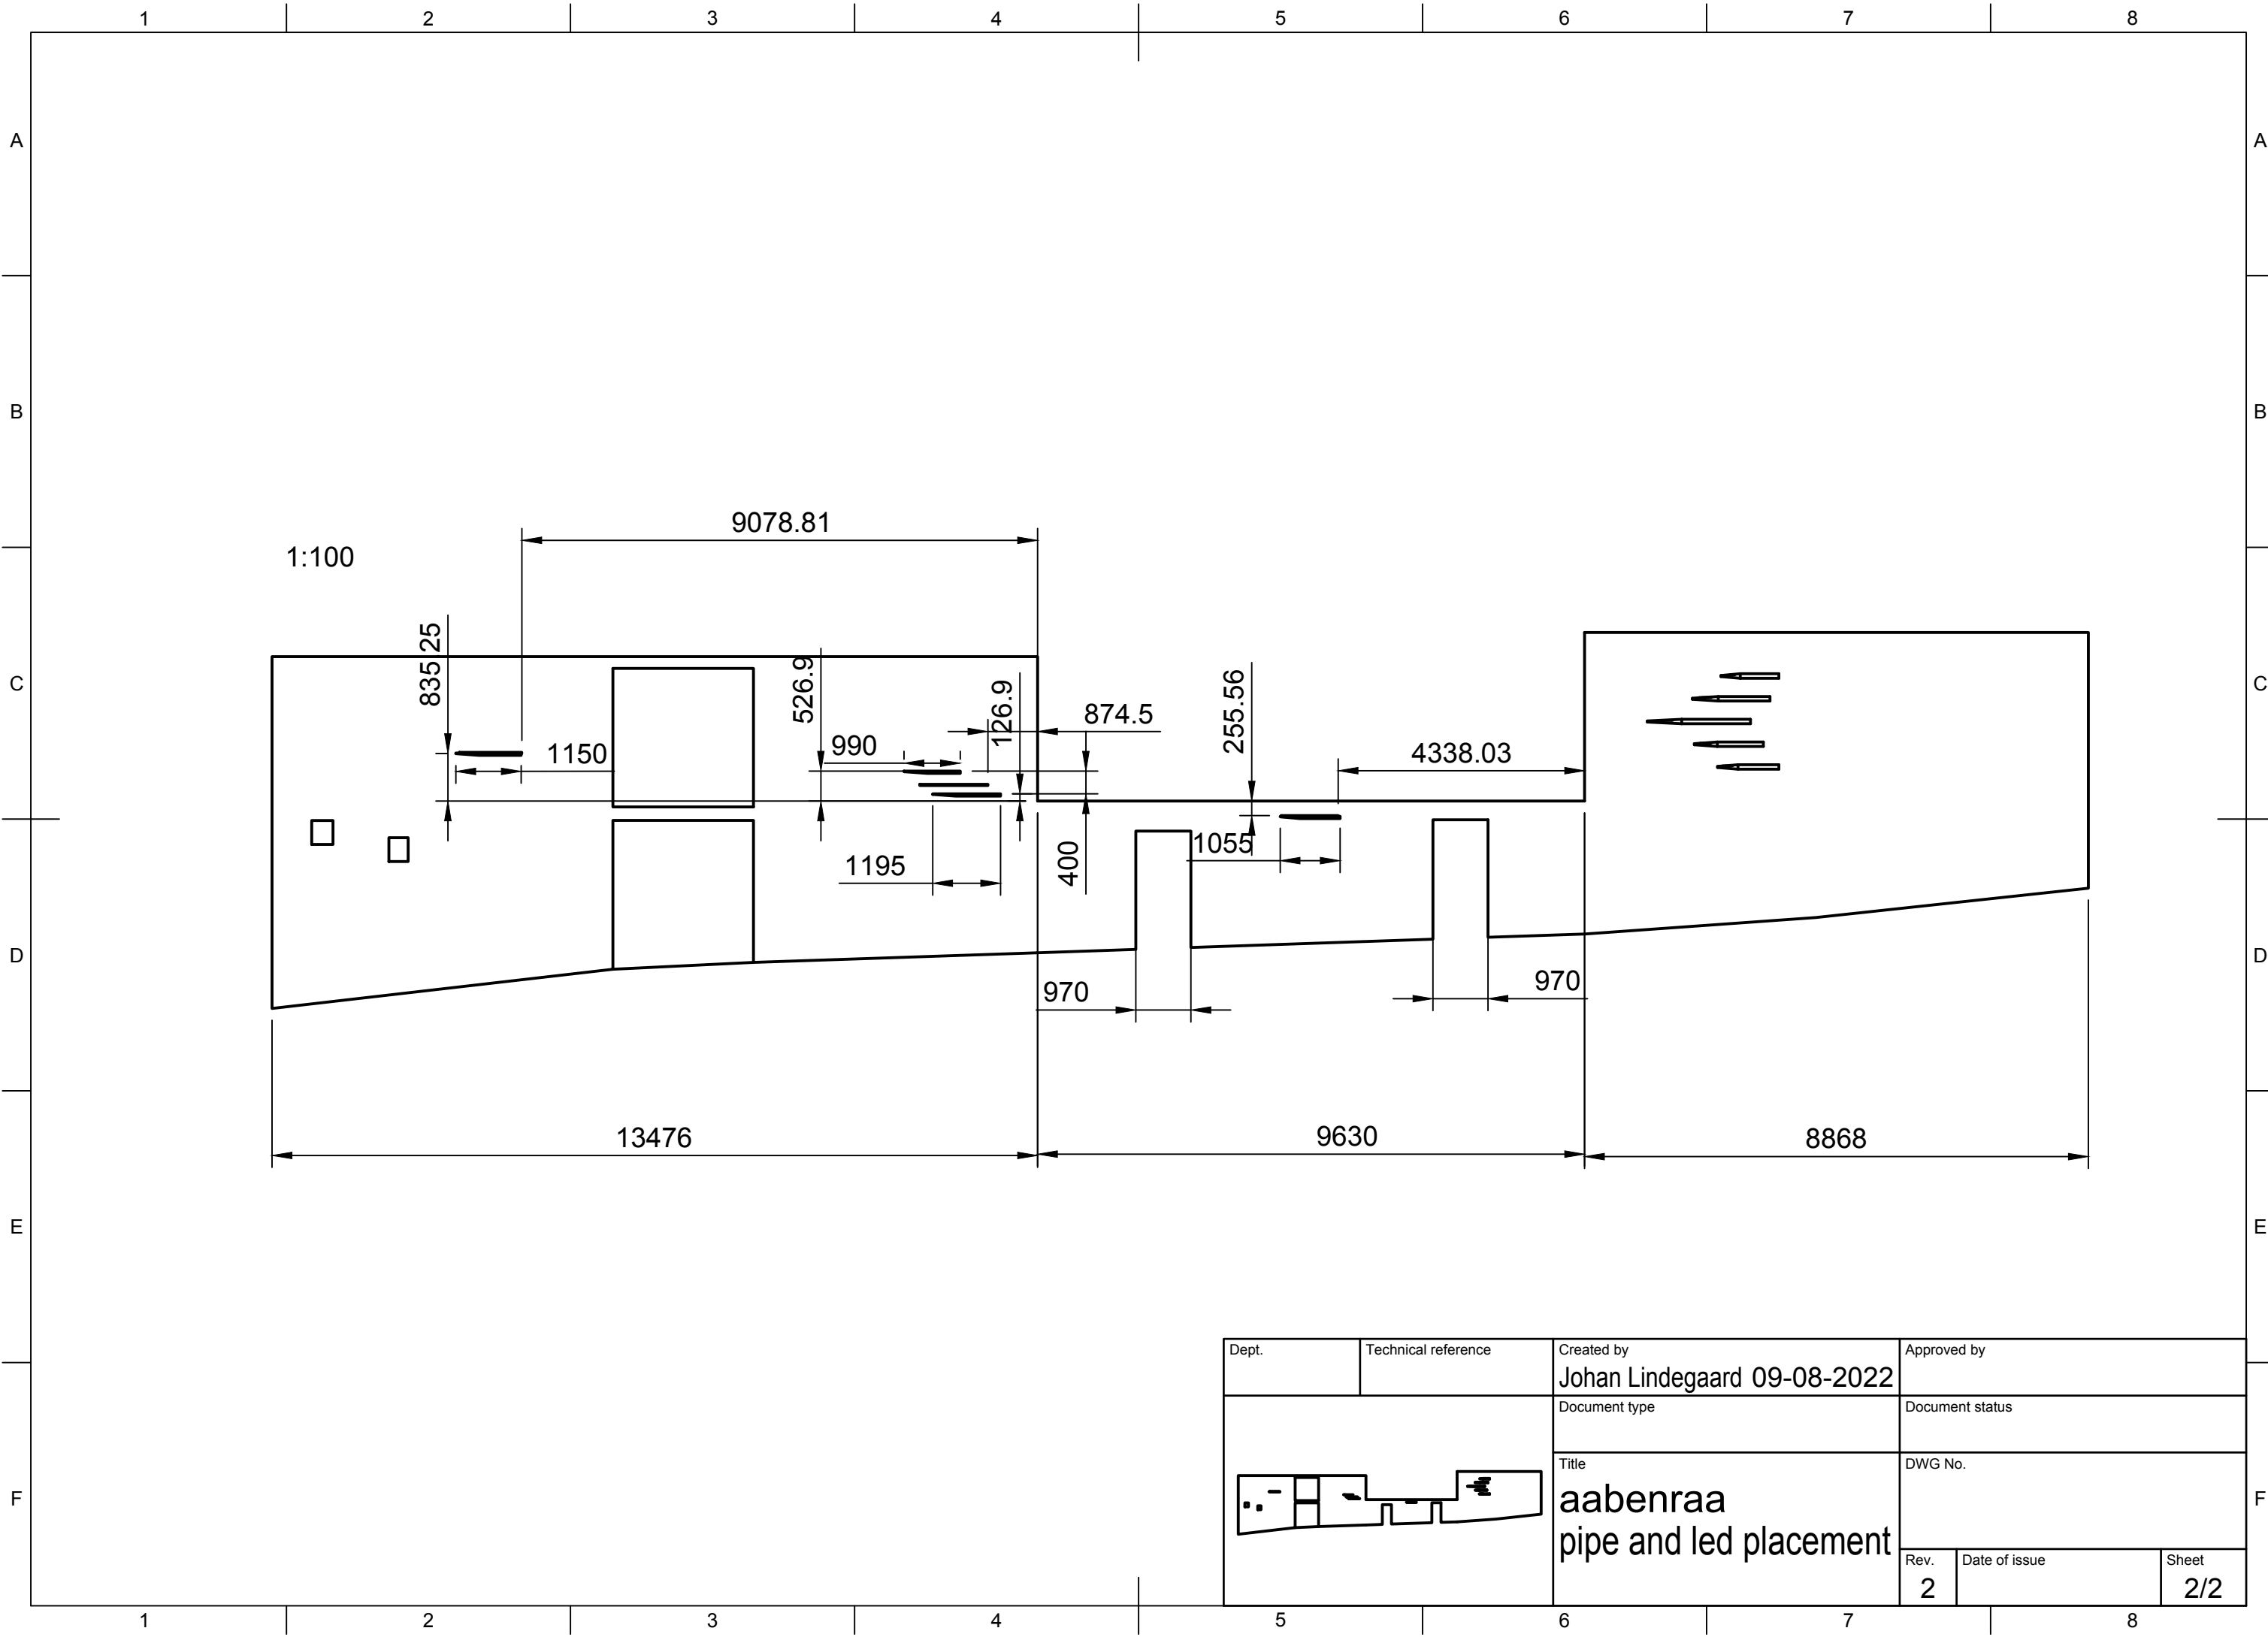

Dept.	Technical reference	Created by Johan Lindegaard 09-08-2022	Approved by
		Document type	Document status
		Title aabenraa pipe and led placement	
Rev. 2	Date of issue	Sheet 2/2	